



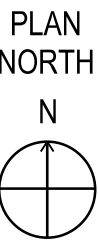

LEGEND

- BUS STOP SHELTER
- DETECTABLE WARNING SURFACE
- DW/ x" DASHED WHITE LINE / WIDTH
- DY/ x" DOUBLE YELLOW LINE / WIDTH
- PLCC PLAIN CEMENT CONCRETE
- W/ x" WHITE LINE / WIDTH
- Y/ x" YELLOW LINE / WIDTH


1" = 40'

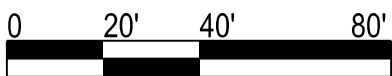

Michael Baker
INTERNATIONAL

100 AIRSIDE DRIVE
AIRSIDE BUSINESS PARK
MOON TOWNSHIP, PA 15108
TEL: (412) 269-6300

NO.	DATE	DESCRIPTION
REVISIONS		

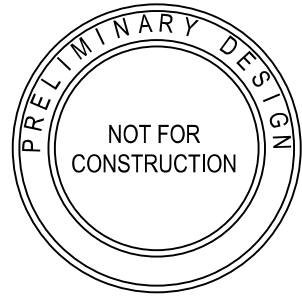

SIGNATURE

APPROVED

DATE

DESIGNED	AJV
DRAWN	AJV
CHECKED	LEJ
IN CHARGE	XXX
DATE	XX-XX-2023
SCALE	AS NOTED

PITTSBURGH REGIONAL TRANSIT (PRT)	
PITTSBURGH	PENNSYLVANIA
H2M CORRIDOR R	
E 8TH AVE AND MCCLURE	
CONTRACT NO.	R-21-03-B WO-3
DWG NO.	SHT. 4 OF 12



CONCEPTUAL SUBMISSION - DAY MONTH, 2023



LEGEND

- BUS STOP SHELTER
- DETECTABLE WARNING SURFACE
- DW/ x" DASHED WHITE LINE / WIDTH
- DY/ x" DOUBLE YELLOW LINE / WIDTH
- PLCC PLAIN CEMENT CONCRETE
- W/ x" WHITE LINE / WIDTH
- Y/ x" YELLOW LINE / WIDTH


1" = 40'

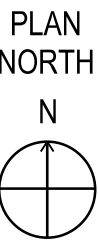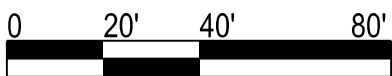

Michael Baker
INTERNATIONAL

100 AIRSIDE DRIVE
AIRSIDE BUSINESS PARK
MOON TOWNSHIP, PA 15108
TEL: (412) 269-6300


NO.	DATE	DESCRIPTION
REVISIONS		

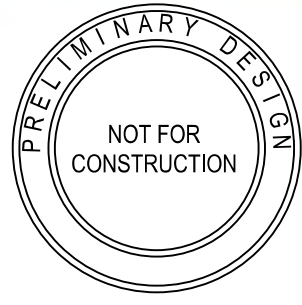

DESIGNED	AJV
DRAWN	AJV
CHECKED	LEJ
IN CHARGE	XXX
DATE	XX-XX-2023
SCALE	AS NOTED

PITTSBURGH REGIONAL TRANSIT (PRT)	
PITTSBURGH	PENNSYLVANIA
H2M CORRIDOR R	
E 8TH AVE AND LIBRARY PLACE	
CONTRACT NO.	R-21-03-B WO-3
DWG NO.	SHT. 5 OF 12

CONCEPTUAL SUBMISSION - DAY MONTH, 2023

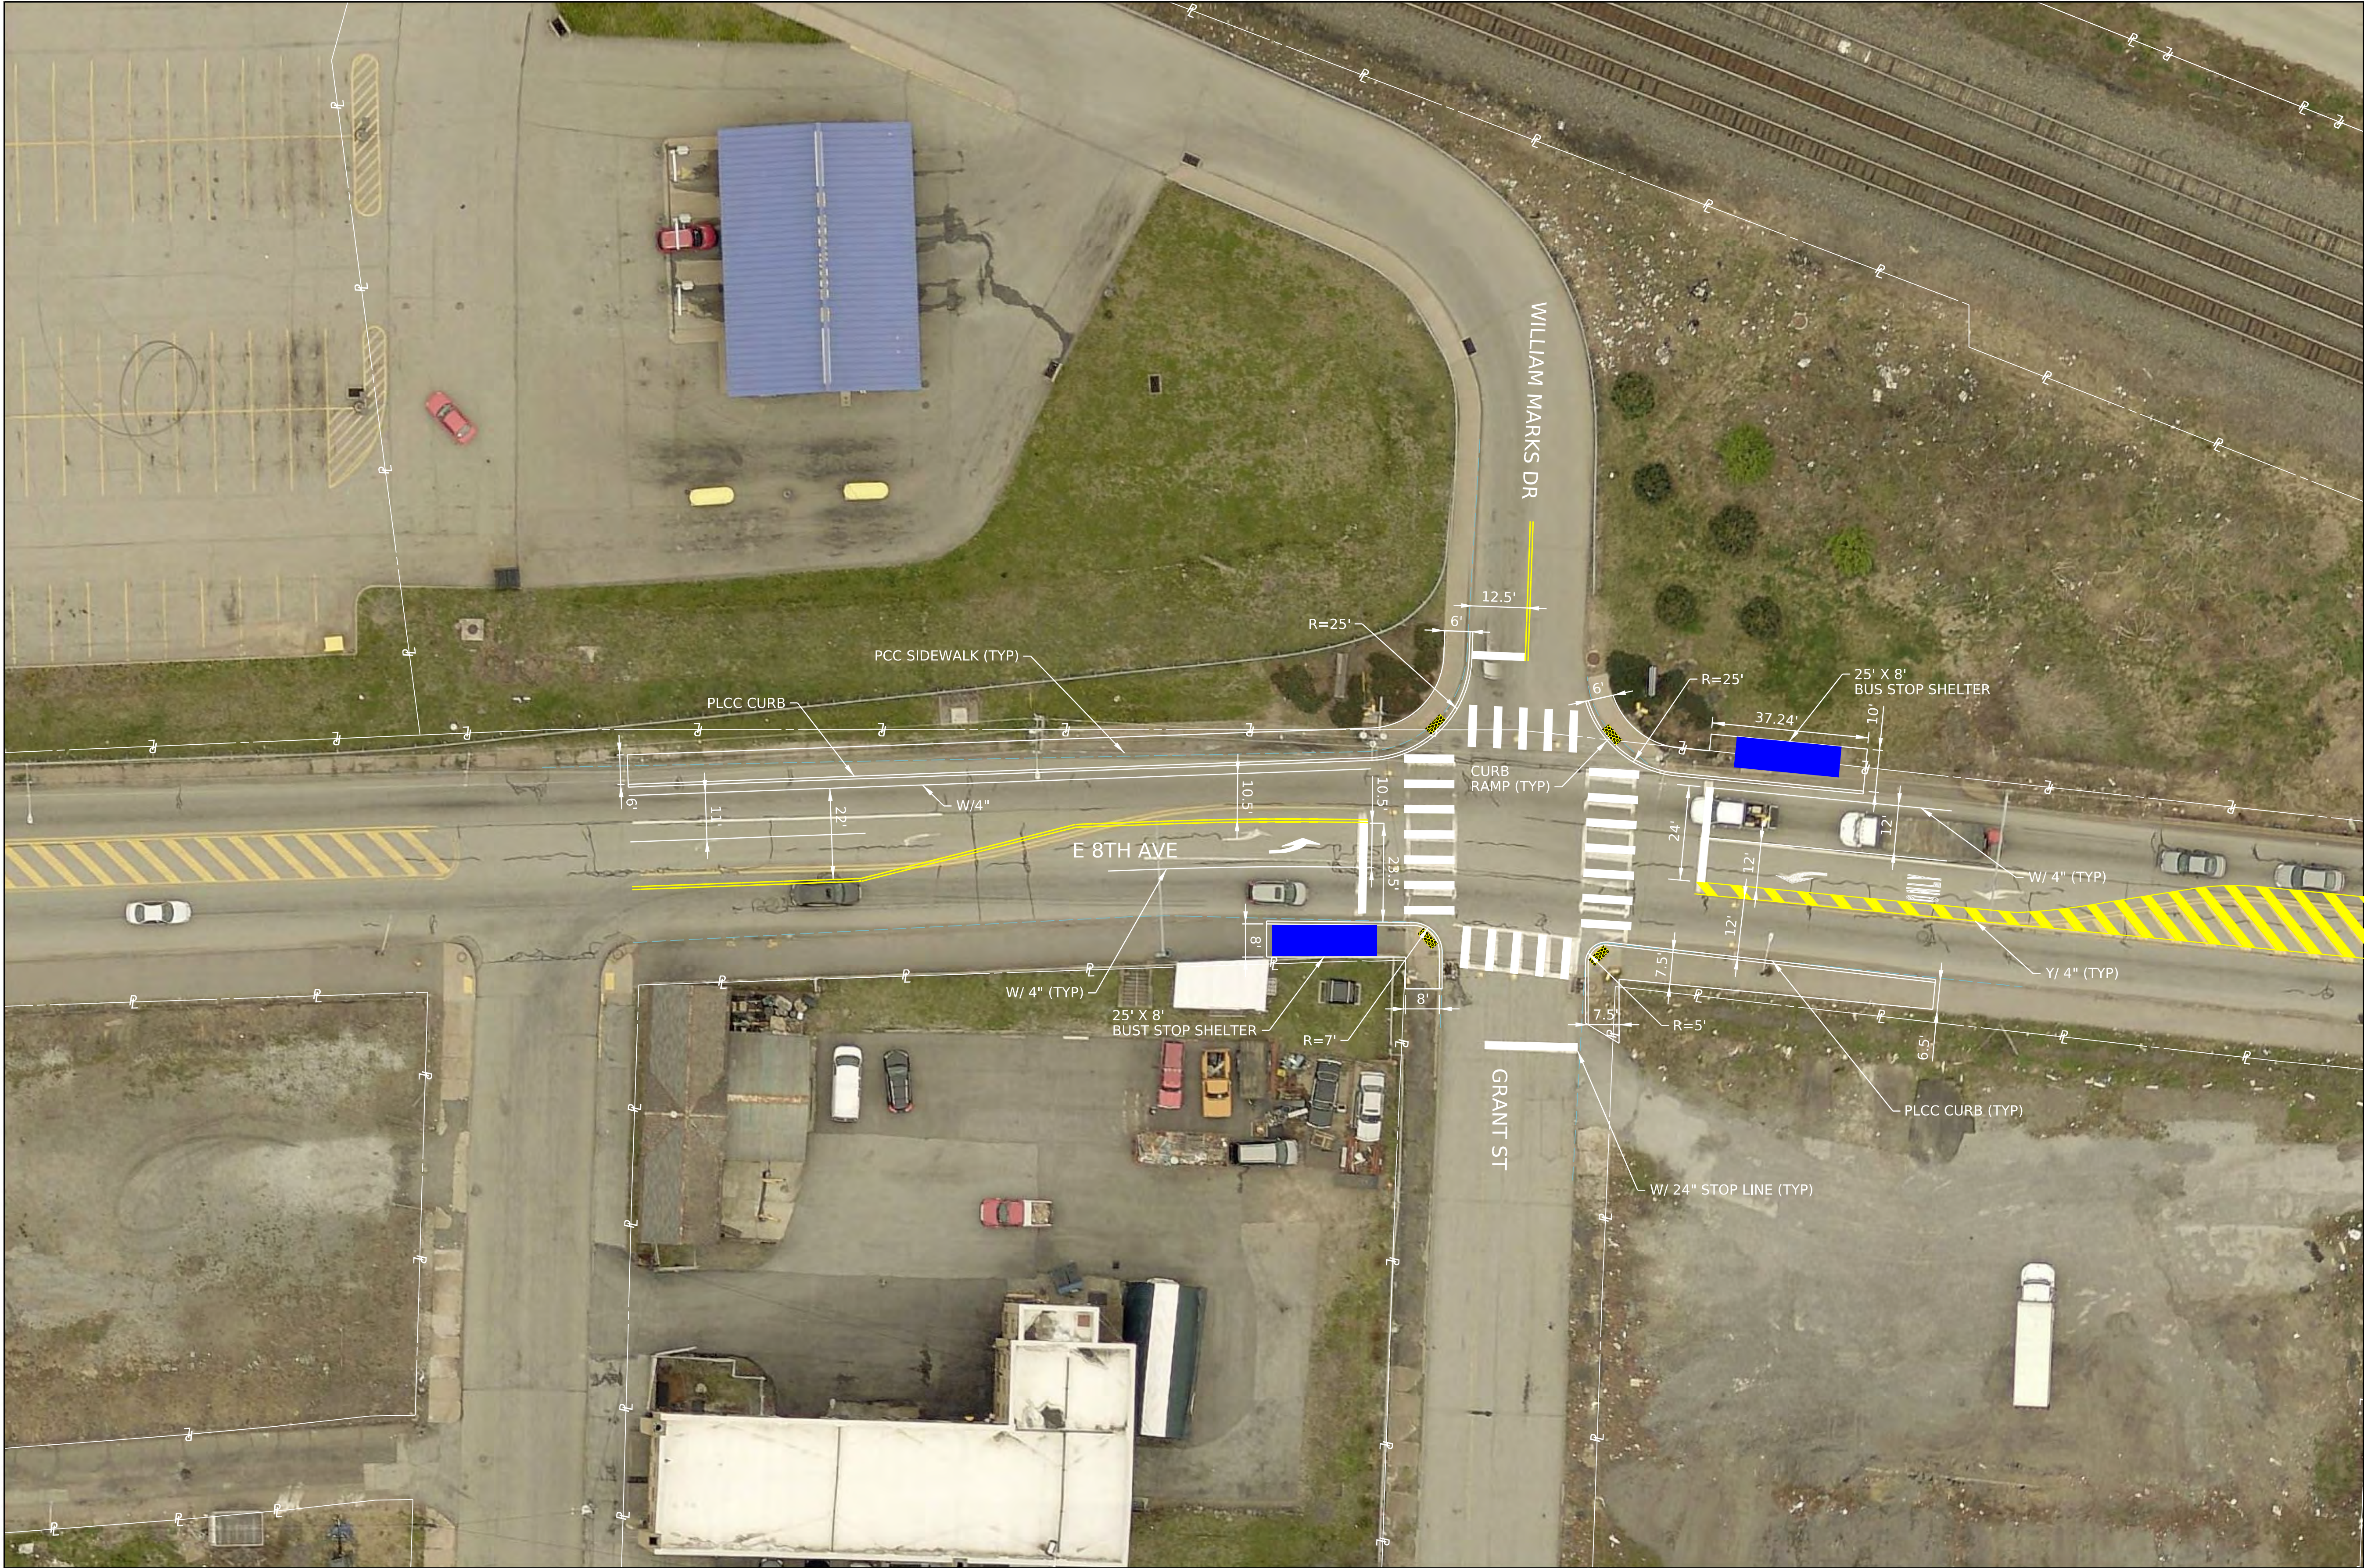

LEGEND

BUS STOP SHELTER

DETECTABLE WARNING SURFACE

DW/ x"

DASHED WHITE LINE / WIDTH

DY/ x"

DOUBLE YELLOW LINE / WIDTH

PLCC

PLAIN CEMENT CONCRETE

W/ x"

WHITE LINE / WIDTH

Y/ x"

YELLOW LINE / WIDTH

1" = 20'

0

10'

20'


40'

PLAN NORTH


N

<div><div>Michael Baker</div><div>INTERNATIONAL</div></div> <div>100 AIRSIDE DRIVE AIRSIDE BUSINESS PARK MOON TOWNSHIP, PA 15108 TEL: (412) 269-6300</div>				<div><div>PRELIMINARY DESIGN</div><div>NOT FOR CONSTRUCTION</div></div> <div>SIGNATURE</div>	<div>APPROVED</div>	<div>DATE</div>	DESIGNED	AJV	PITTSBURGH REGIONAL TRANSIT (PRT)		
	DRAWN	AJV									
	CHECKED	LEJ	PITTSBURGH				PENNSYLVANIA				
	IN CHARGE	XXX	H2M CORRIDOR R								
	DATE	XX-XX-2023	E 8TH AVE AND GRANT ST								
	SCALE	AS NOTED									
			CONTRACT NO.				R-21-03-B WO-3				
			DWG NO.				SHT.	6 OF 12			

CONCEPTUAL SUBMISSION - DAY MONTH, 2023

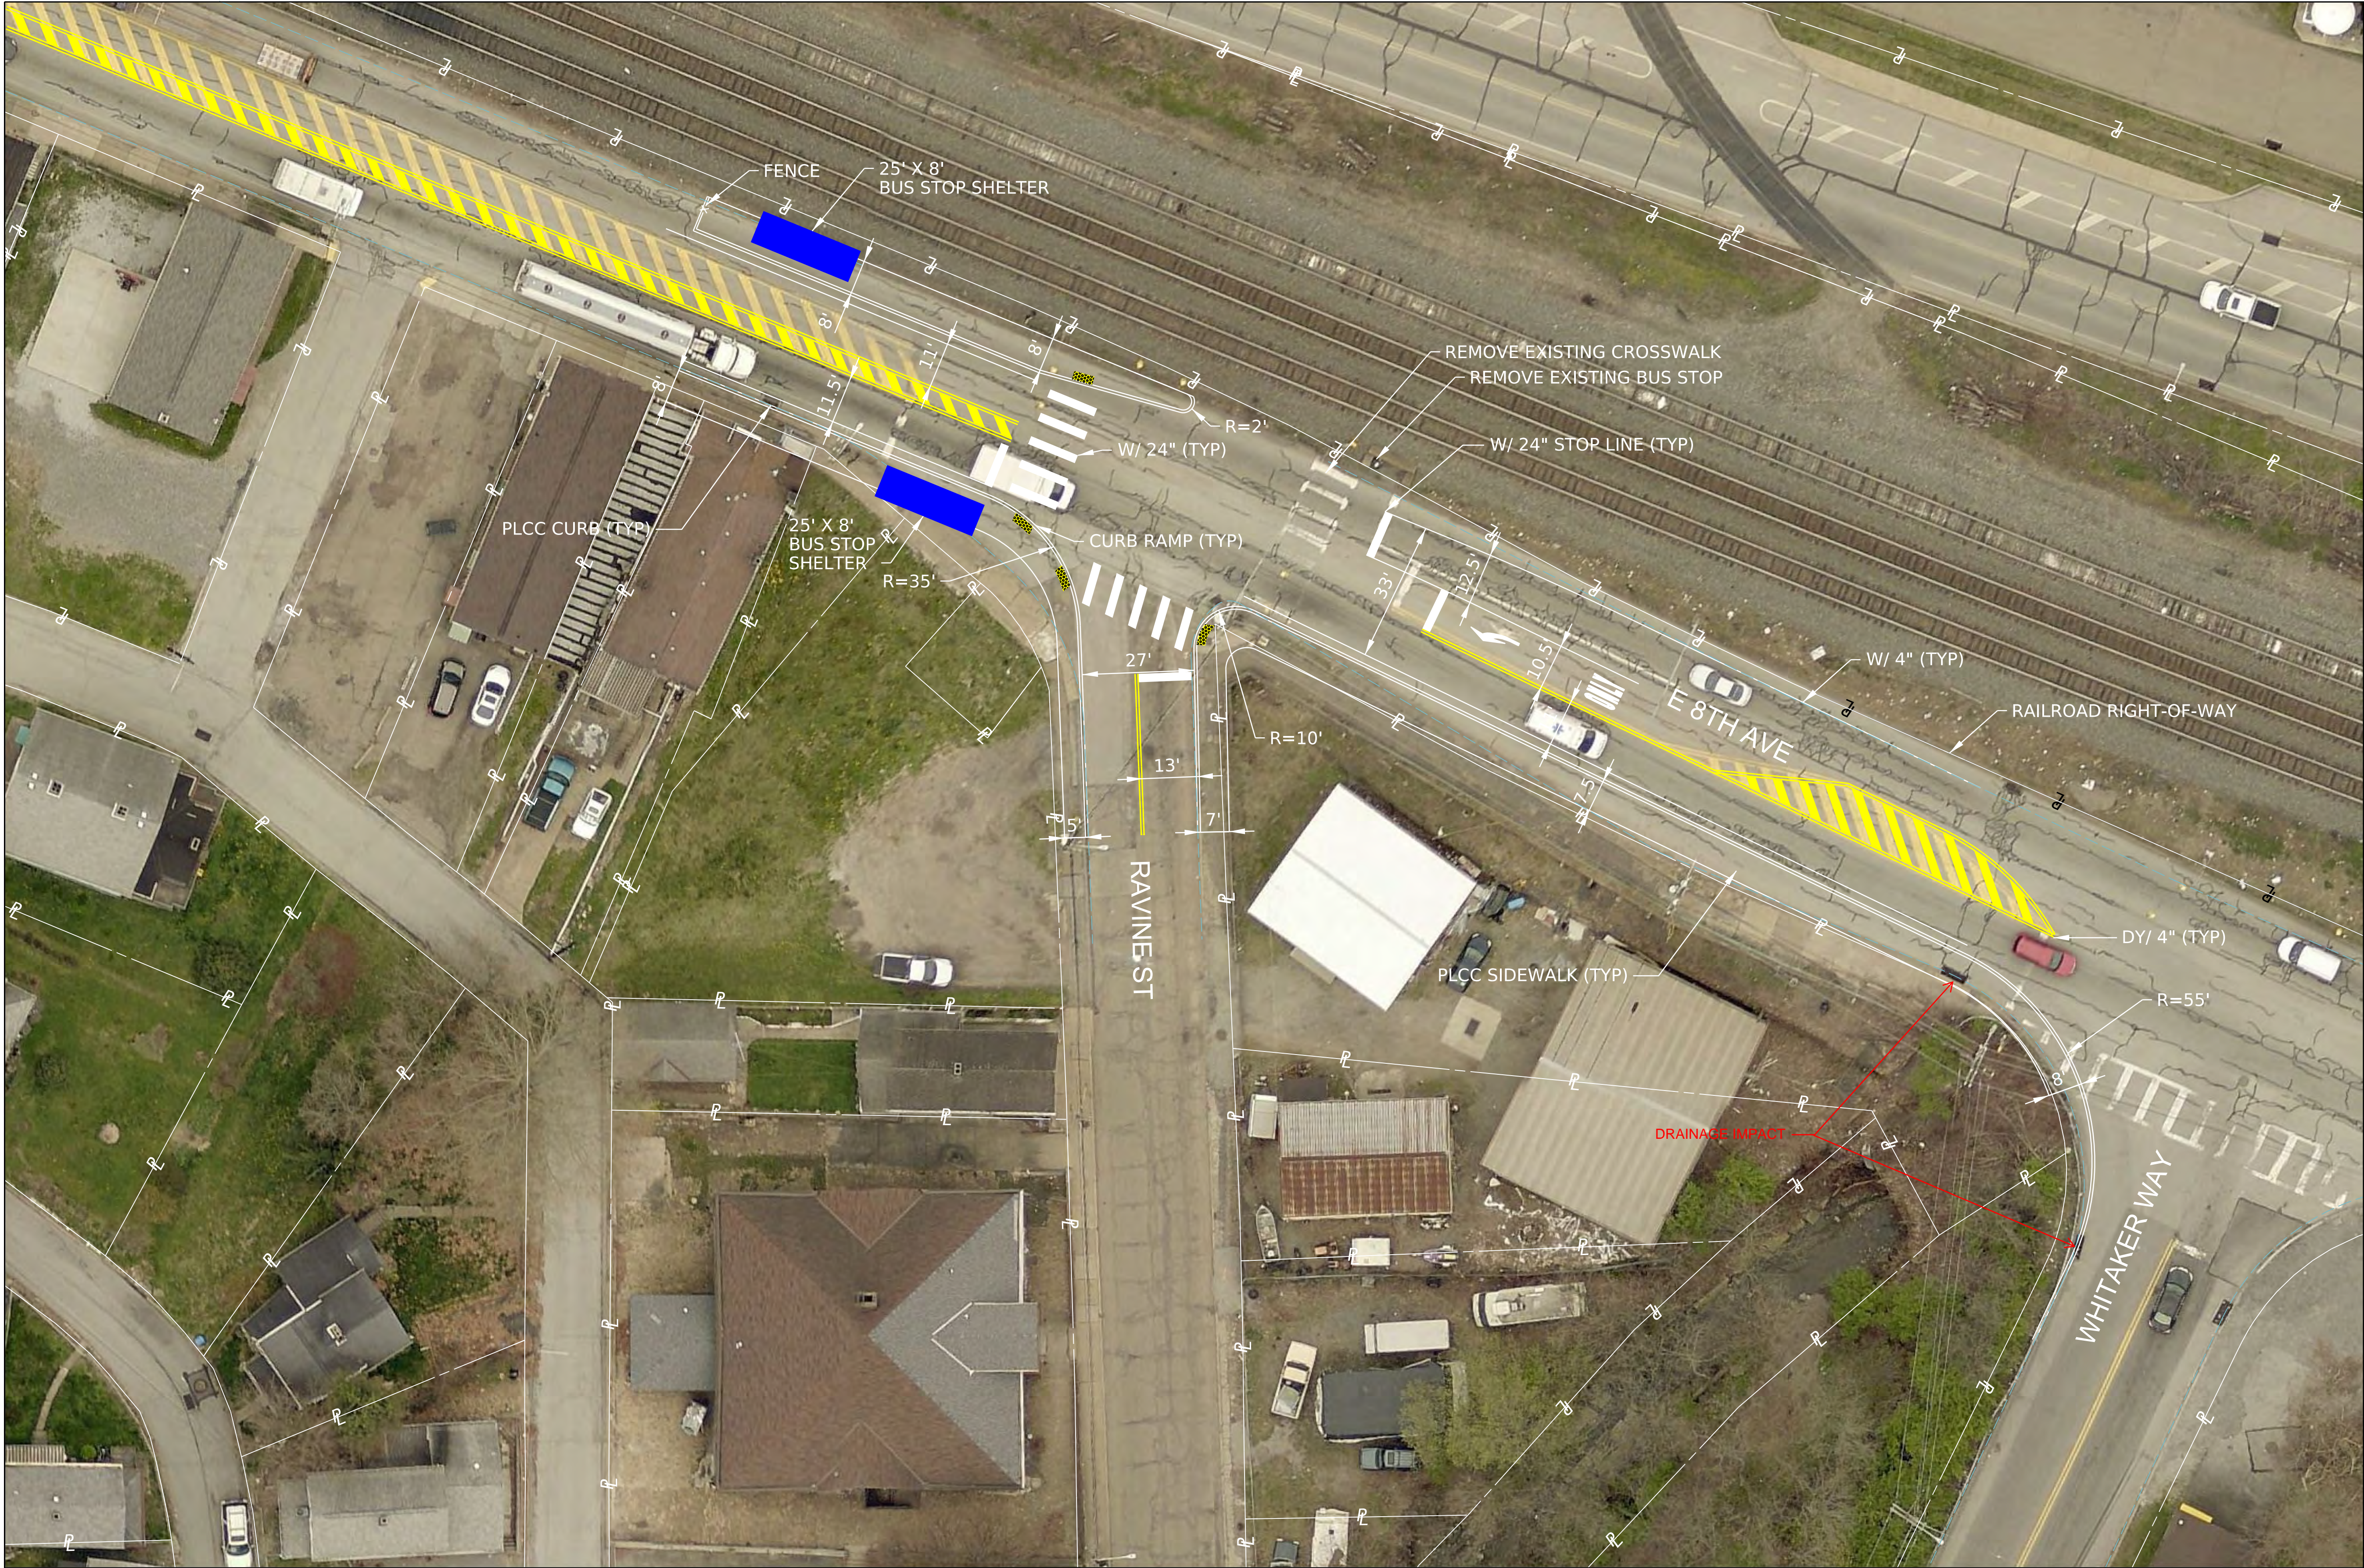


- LEGEND**
- BUS STOP SHELTER
 - DETECTABLE WARNING SURFACE
 - DW/ x\" DASHED WHITE LINE / WIDTH
 - DY/ x\" DOUBLE YELLOW LINE / WIDTH
 - PLCC PLAIN CEMENT CONCRETE
 - W/ x\" WHITE LINE / WIDTH
 - Y/ x\" YELLOW LINE / WIDTH

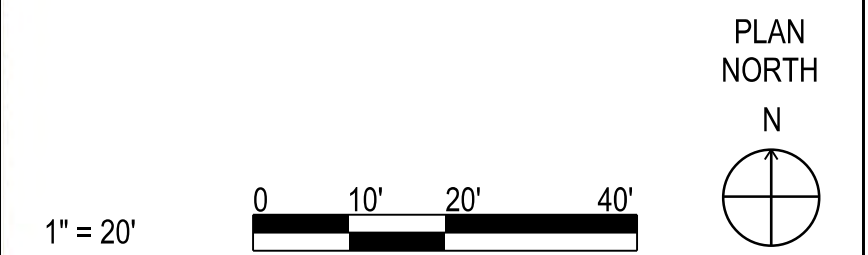

Michael Baker
INTERNATIONAL

100 AIRSIDE DRIVE
AIRSIDE BUSINESS PARK
MOON TOWNSHIP, PA 15108
TEL: (412) 269-6300

NO.	DATE	DESCRIPTION
REVISIONS		

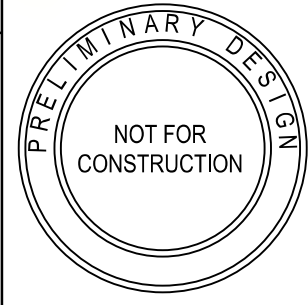

DESIGNED	AJV
DRAWN	AJV
CHECKED	LEJ
IN CHARGE	XXX
DATE	XX-XX-2023
SCALE	AS NOTED

PITTSBURGH REGIONAL TRANSIT (PRT)	
PITTSBURGH	PENNSYLVANIA
H2M CORRIDOR R	
E 8TH AVE AND RAVINE ST	
CONTRACT NO.	R-21-03-B WO-3
DWG NO.	SHT. 7 OF 12



CONCEPTUAL SUBMISSION - DAY MONTH, 2023



LEGEND

- BUS STOP SHELTER
- DETECTABLE WARNING SURFACE
- DW/ x" DASHED WHITE LINE / WIDTH
- DY/ x" DOUBLE YELLOW LINE / WIDTH
- PLCC PLAIN CEMENT CONCRETE
- W/ x" WHITE LINE / WIDTH
- Y/ x" YELLOW LINE / WIDTH


1" = 40'

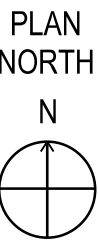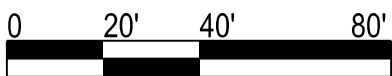

Michael Baker
INTERNATIONAL

100 AIRSIDE DRIVE
AIRSIDE BUSINESS PARK
MOON TOWNSHIP, PA 15108
TEL: (412) 269-6300

NO.	DATE	DESCRIPTION
REVISIONS		

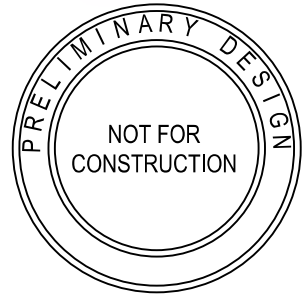

DESIGNED	AJV
DRAWN	AJV
CHECKED	LEJ
IN CHARGE	XXX
DATE	XX-XX-2023
SCALE	AS NOTED

PITTSBURGH REGIONAL TRANSIT (PRT)	
PITTSBURGH	PENNSYLVANIA
H2M CORRIDOR R	
HOFFMAN BLVD AND KENNEYWOOD BLVD	
CONTRACT NO.	R-21-03-B WO-3
DWG NO.	SHT. 8 OF 12

CONCEPTUAL SUBMISSION - DAY MONTH, 2023



- LEGEND
- BUS STOP SHELTER

DETECTABLE WARNING SURFACE

DW/ x"

DASHED WHITE LINE / WIDTH

DY/ x"

DOUBLE YELLOW LINE / WIDTH

PLCC


PLAIN CEMENT CONCRETE

W/ x"

WHITE LINE / WIDTH

Y/ x"

YELLOW LINE / WIDTH

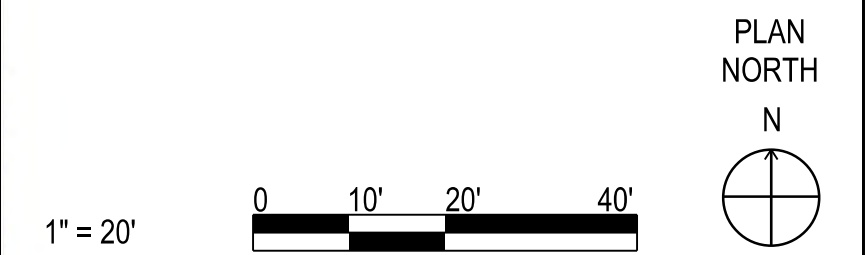

Michael Baker

INTERNATIONAL

100 AIRSIDE DRIVE

AIRSIDE BUSINESS PARK

MOON TOWNSHIP, PA 15108

TEL: (412) 269-6300

NO.	DATE	DESCRIPTION
REVISIONS		

PRELIMINARY DESIGN

NOT FOR CONSTRUCTION

SIGNATURE

APPROVED

DATE

DESIGNED	AJV
DRAWN	AJV
CHECKED	LEJ
IN CHARGE	XXX
DATE	XX-XX-2023
SCALE	AS NOTED

PITTSBURGH REGIONAL TRANSIT (PRT)

PITTSBURGH

PENNSYLVANIA

H2M CORRIDOR R

2ND ST AND GRANT AVE

CONTRACT NO. R-21-03-B WO-3

DWG NO.

SHT. 9 OF 12

CONCEPTUAL SUBMISSION - DAY MONTH, 2023



LEGEND	
<div></div>	BUS STOP SHELTER
<div></div>	DETECTABLE WARNING SURFACE
DW/ x"	DASHED WHITE LINE / WIDTH
DY/ x"	DOUBLE YELLOW LINE / WIDTH
PLCC	PLAIN CEMENT CONCRETE
W/ x"	WHITE LINE / WIDTH
Y/ x"	YELLOW LINE / WIDTH

1" = 20'


010'20'40'

PLAN NORTH
N

Michael Baker
INTERNATIONAL

100 AIRSIDE DRIVE
AIRSIDE BUSINESS PARK
MOON TOWNSHIP, PA 15108
TEL: (412) 269-6300

NO.	DATE	DESCRIPTION
REVISIONS		

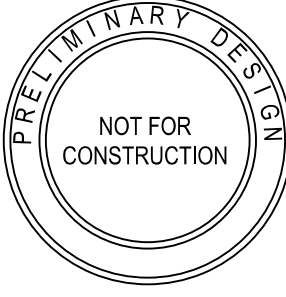

DESIGNED	AJV
DRAWN	AJV
CHECKED	LEJ
IN CHARGE	XXX
DATE	XX-XX-2023
SCALE	AS NOTED

PITTSBURGH REGIONAL TRANSIT (PRT)	
PITTSBURGH	PENNSYLVANIA
H2M CORRIDOR R	
2ND ST AND KENNEDY AVE	
CONTRACT NO.	R-21-03-B WO-3
DWG NO.	SHT. 10 OF 12

CONCEPTUAL SUBMISSION - DAY MONTH, 2023



- LEGEND
- BUS STOP SHELTER

DETECTABLE WARNING SURFACE

DW/ x"

DASHED WHITE LINE / WIDTH

DY/ x"

DOUBLE YELLOW LINE / WIDTH

PLCC

PLAIN CEMENT CONCRETE


W/ x"

WHITE LINE / WIDTH

Y/ x"

YELLOW LINE / WIDTH

TRAFFIC SIGNAL

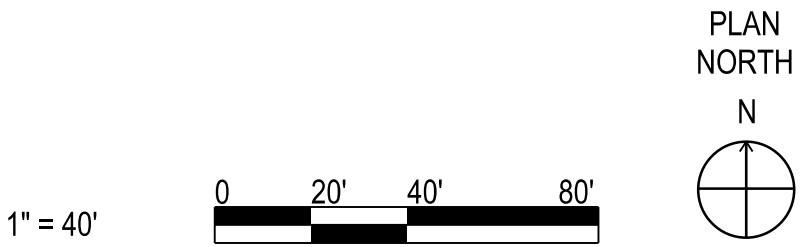


Michael Baker

INTERNATIONAL

100 AIRSIDE DRIVE
AIRSIDE BUSINESS PARK
MOON TOWNSHIP, PA 15108
TEL: (412) 269-6300

NO.	DATE	DESCRIPTION
REVISIONS		

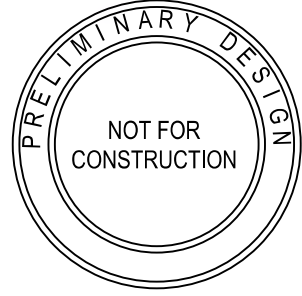

DESIGNED	AJV
DRAWN	AJV
CHECKED	LEJ
IN CHARGE	XXX
DATE	XX-XX-2023
SCALE	AS NOTED

PITTSBURGH REGIONAL TRANSIT (PRT)	
PITTSBURGH	PENNSYLVANIA
H2M CORRIDOR R	
5TH AVE AND RAMPS	
CONTRACT NO.	R-21-03-B WO-3
DWG NO.	SHT. 11 OF 12

CONCEPTUAL SUBMISSION - DAY MONTH, 2023



LEGEND

BUS STOP SHELTER

DETECTABLE WARNING SURFACE

DW/ x"

DASHED WHITE LINE / WIDTH

DY/ x"

DOUBLE YELLOW LINE / WIDTH

PLCC

PLAIN CEMENT CONCRETE

W/ x"

WHITE LINE / WIDTH

Y/ x"

YELLOW LINE / WIDTH

TRAFFIC SIGNAL

1" = 40'

0

20'

40'

80'

PLAN
NORTH
N

Michael Baker

INTERNATIONAL

100 AIRSIDE DRIVE

AIRSIDE BUSINESS PARK

MOON TOWNSHIP, PA 15108

TEL: (412) 269-6300

NO.	DATE	DESCRIPTION
REVISIONS		

PRELIMINARY DESIGN

NOT FOR CONSTRUCTION

SIGNATURE

APPROVED

DATE

DESIGNED	AJV
DRAWN	AJV
CHECKED	LEJ
IN CHARGE	XXX
DATE	XX-XX-2023
SCALE	AS NOTED

PITTSBURGH REGIONAL TRANSIT (PRT)

PITTSBURGH

PENNSYLVANIA

H2M CORRIDOR R

5TH AVE AND RAMPS - ALT

CONTRACT NO. R-21-03-B WO-3

DWG NO.

SHT. 12 OF 12

CONCEPTUAL SUBMISSION - DAY MONTH, 2023